 **ROOF PLAN**
8' 4' 0' 8'
SCALE: 1/8" = 1'-0"



TapanAm
Associates, Inc.
CONSULTING
Engineers
Architects

201 W. 135th ST.
KANSAS CITY
MISSOURI 64145
(816) 941-8100




PURSUING EARLY CHILDHOOD
5815 PARK
KANSAS CITY, MISSOURI

PROJECT NO.:	5094.00
ARCH. JOB NO.:	
PROJECT ARCH.:	
DRAWN BY:	RH
CHECKED BY:	HS
REVIEW DATE:	DESCRIPTION:

ROOF PLAN

A-5

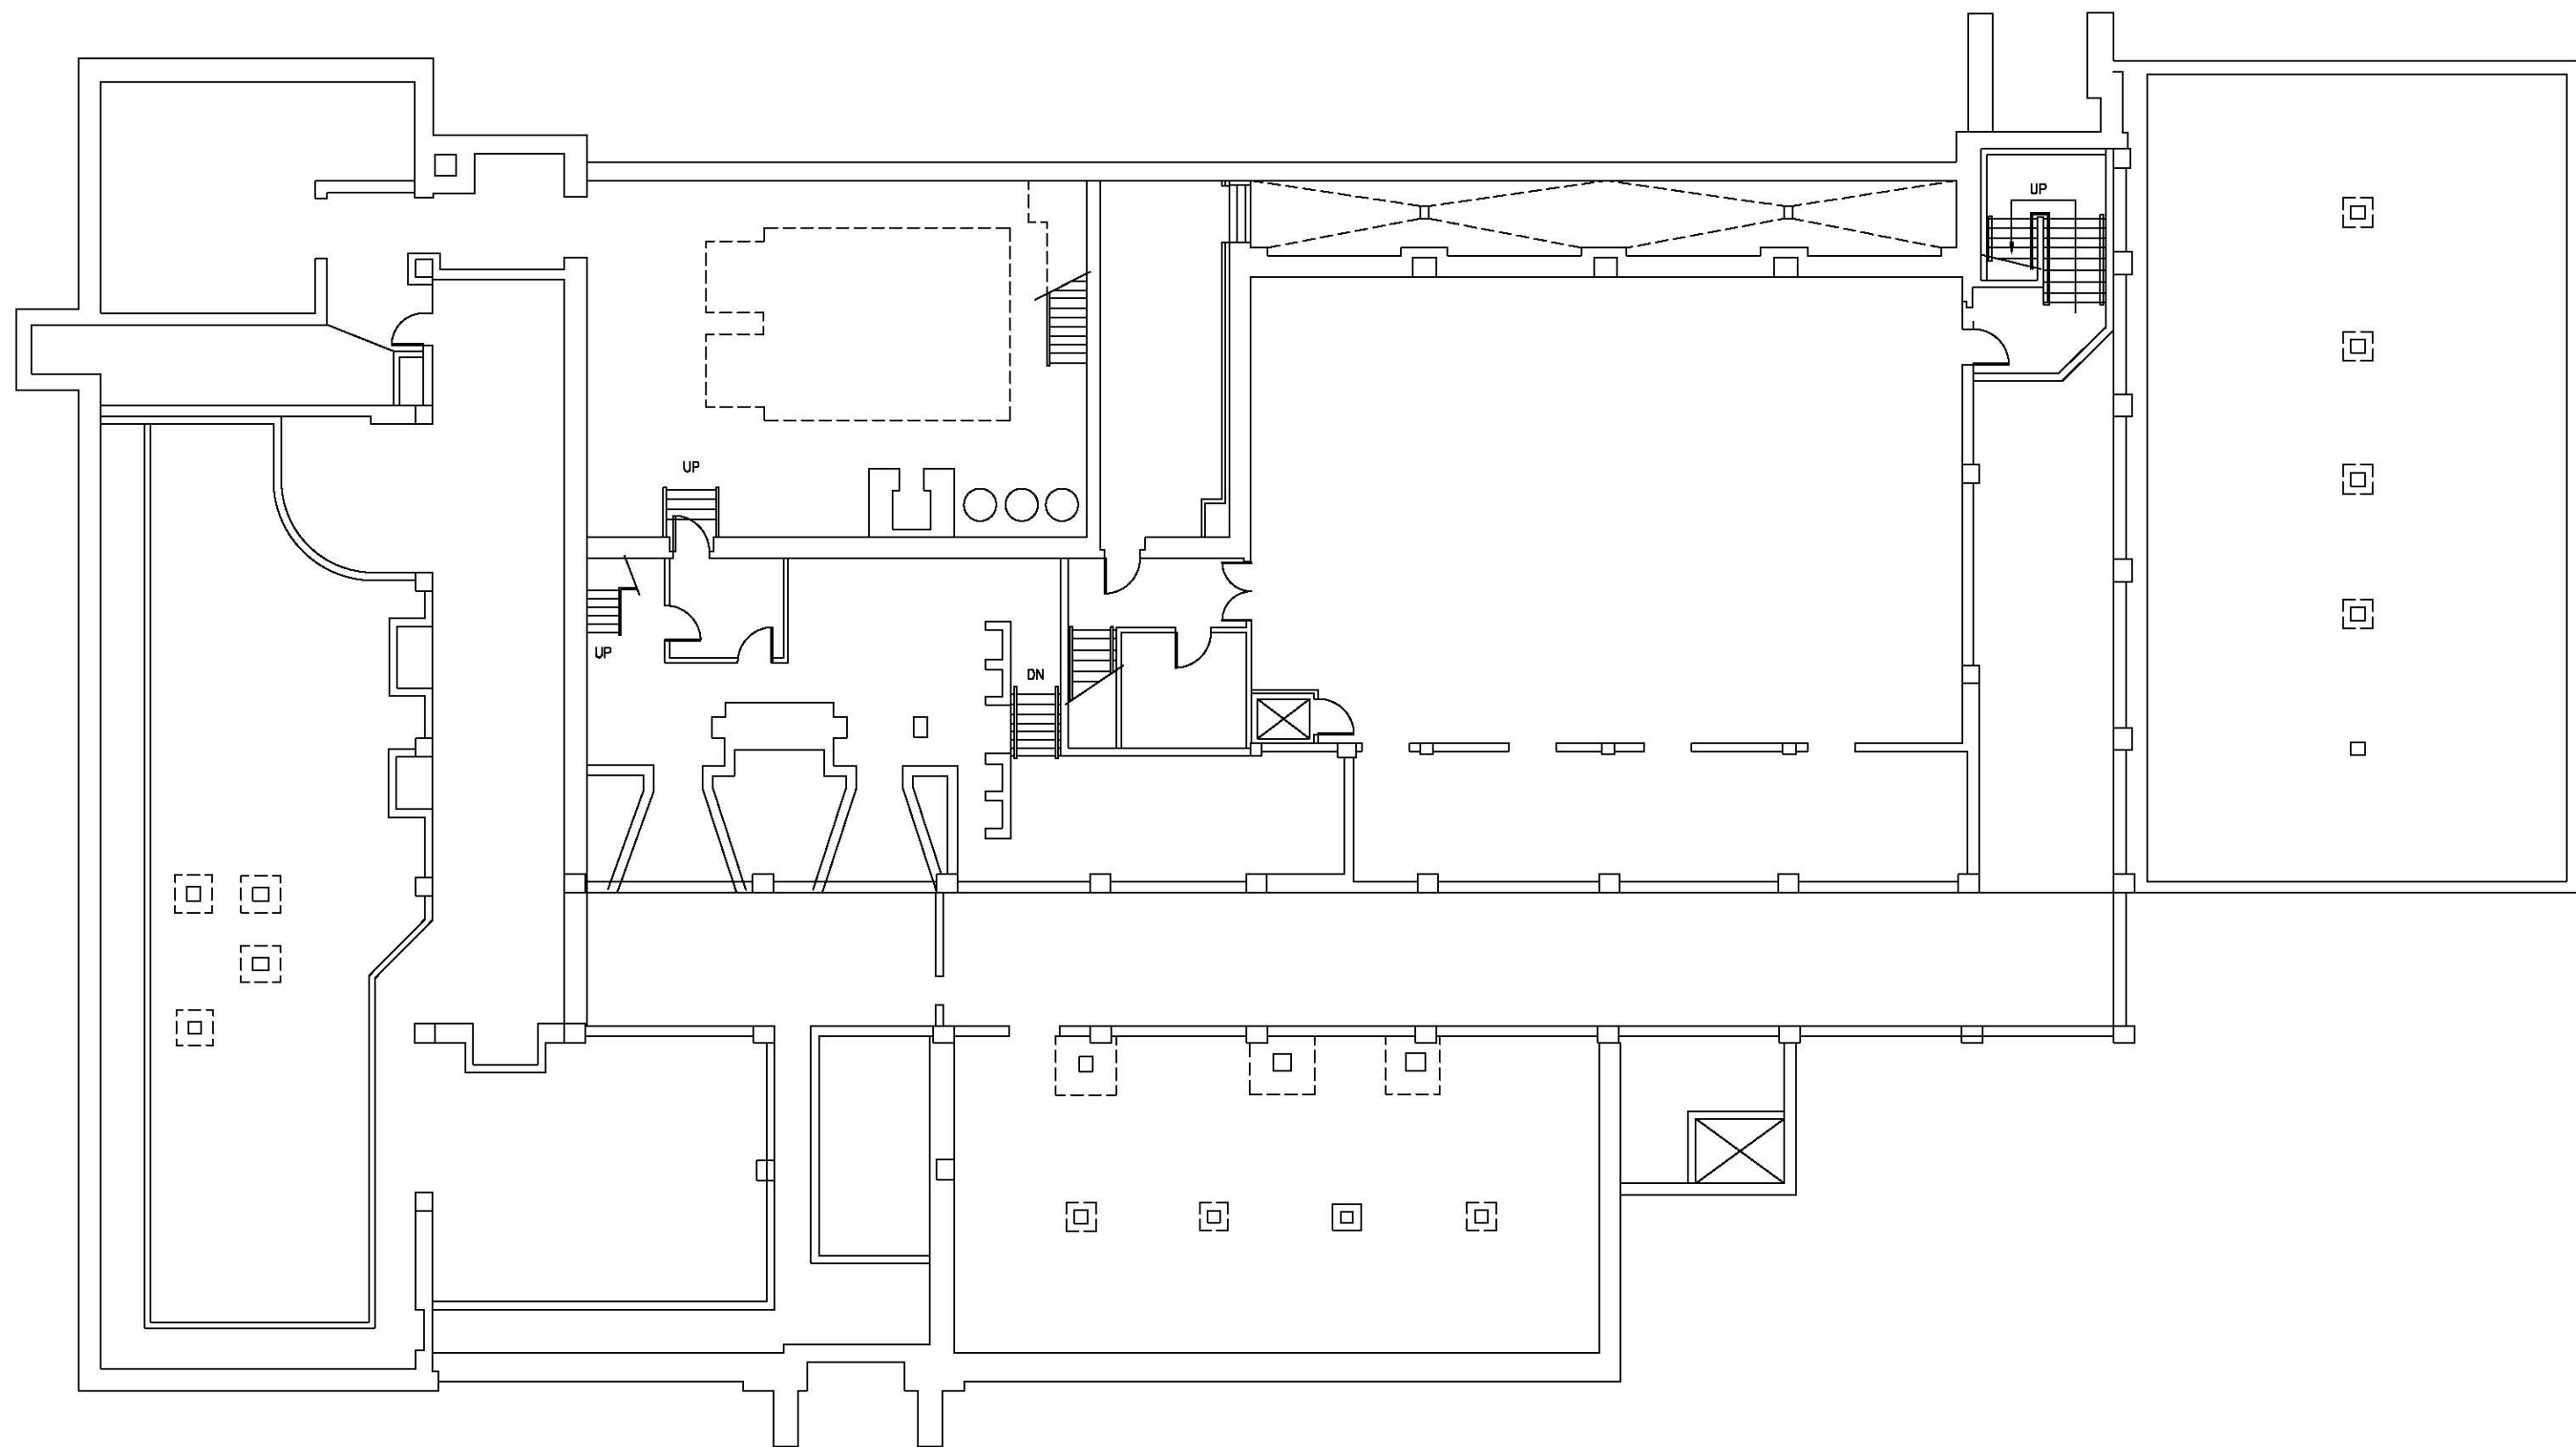

1

BOILER ROOM & GYM PLAN

8' 4' 0' 8'


SCALE: 1/8" = 1'-0"



TapanAm
Associates, Inc.
CONSULTING
Engineers
Architects

201 W. 135th ST.
KANSAS CITY
MISSOURI 64145
(816) 941-6100

KANSAS CITY, MO
SCHOOL DISTRICT

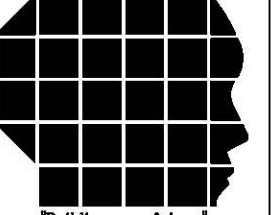


PERSHING EARLY CHILDHOOD
5915 PARK
KANSAS CITY, MISSOURI


PROJECT NO.: 5094.00
ARCH. JOB NO.:
PROJECT ARCH.:
DRAWN BY: RH
CHECKED BY: HB
ISSUE DATES: DESCRIPTION:

GROUND FLOOR
PLAN

A-1

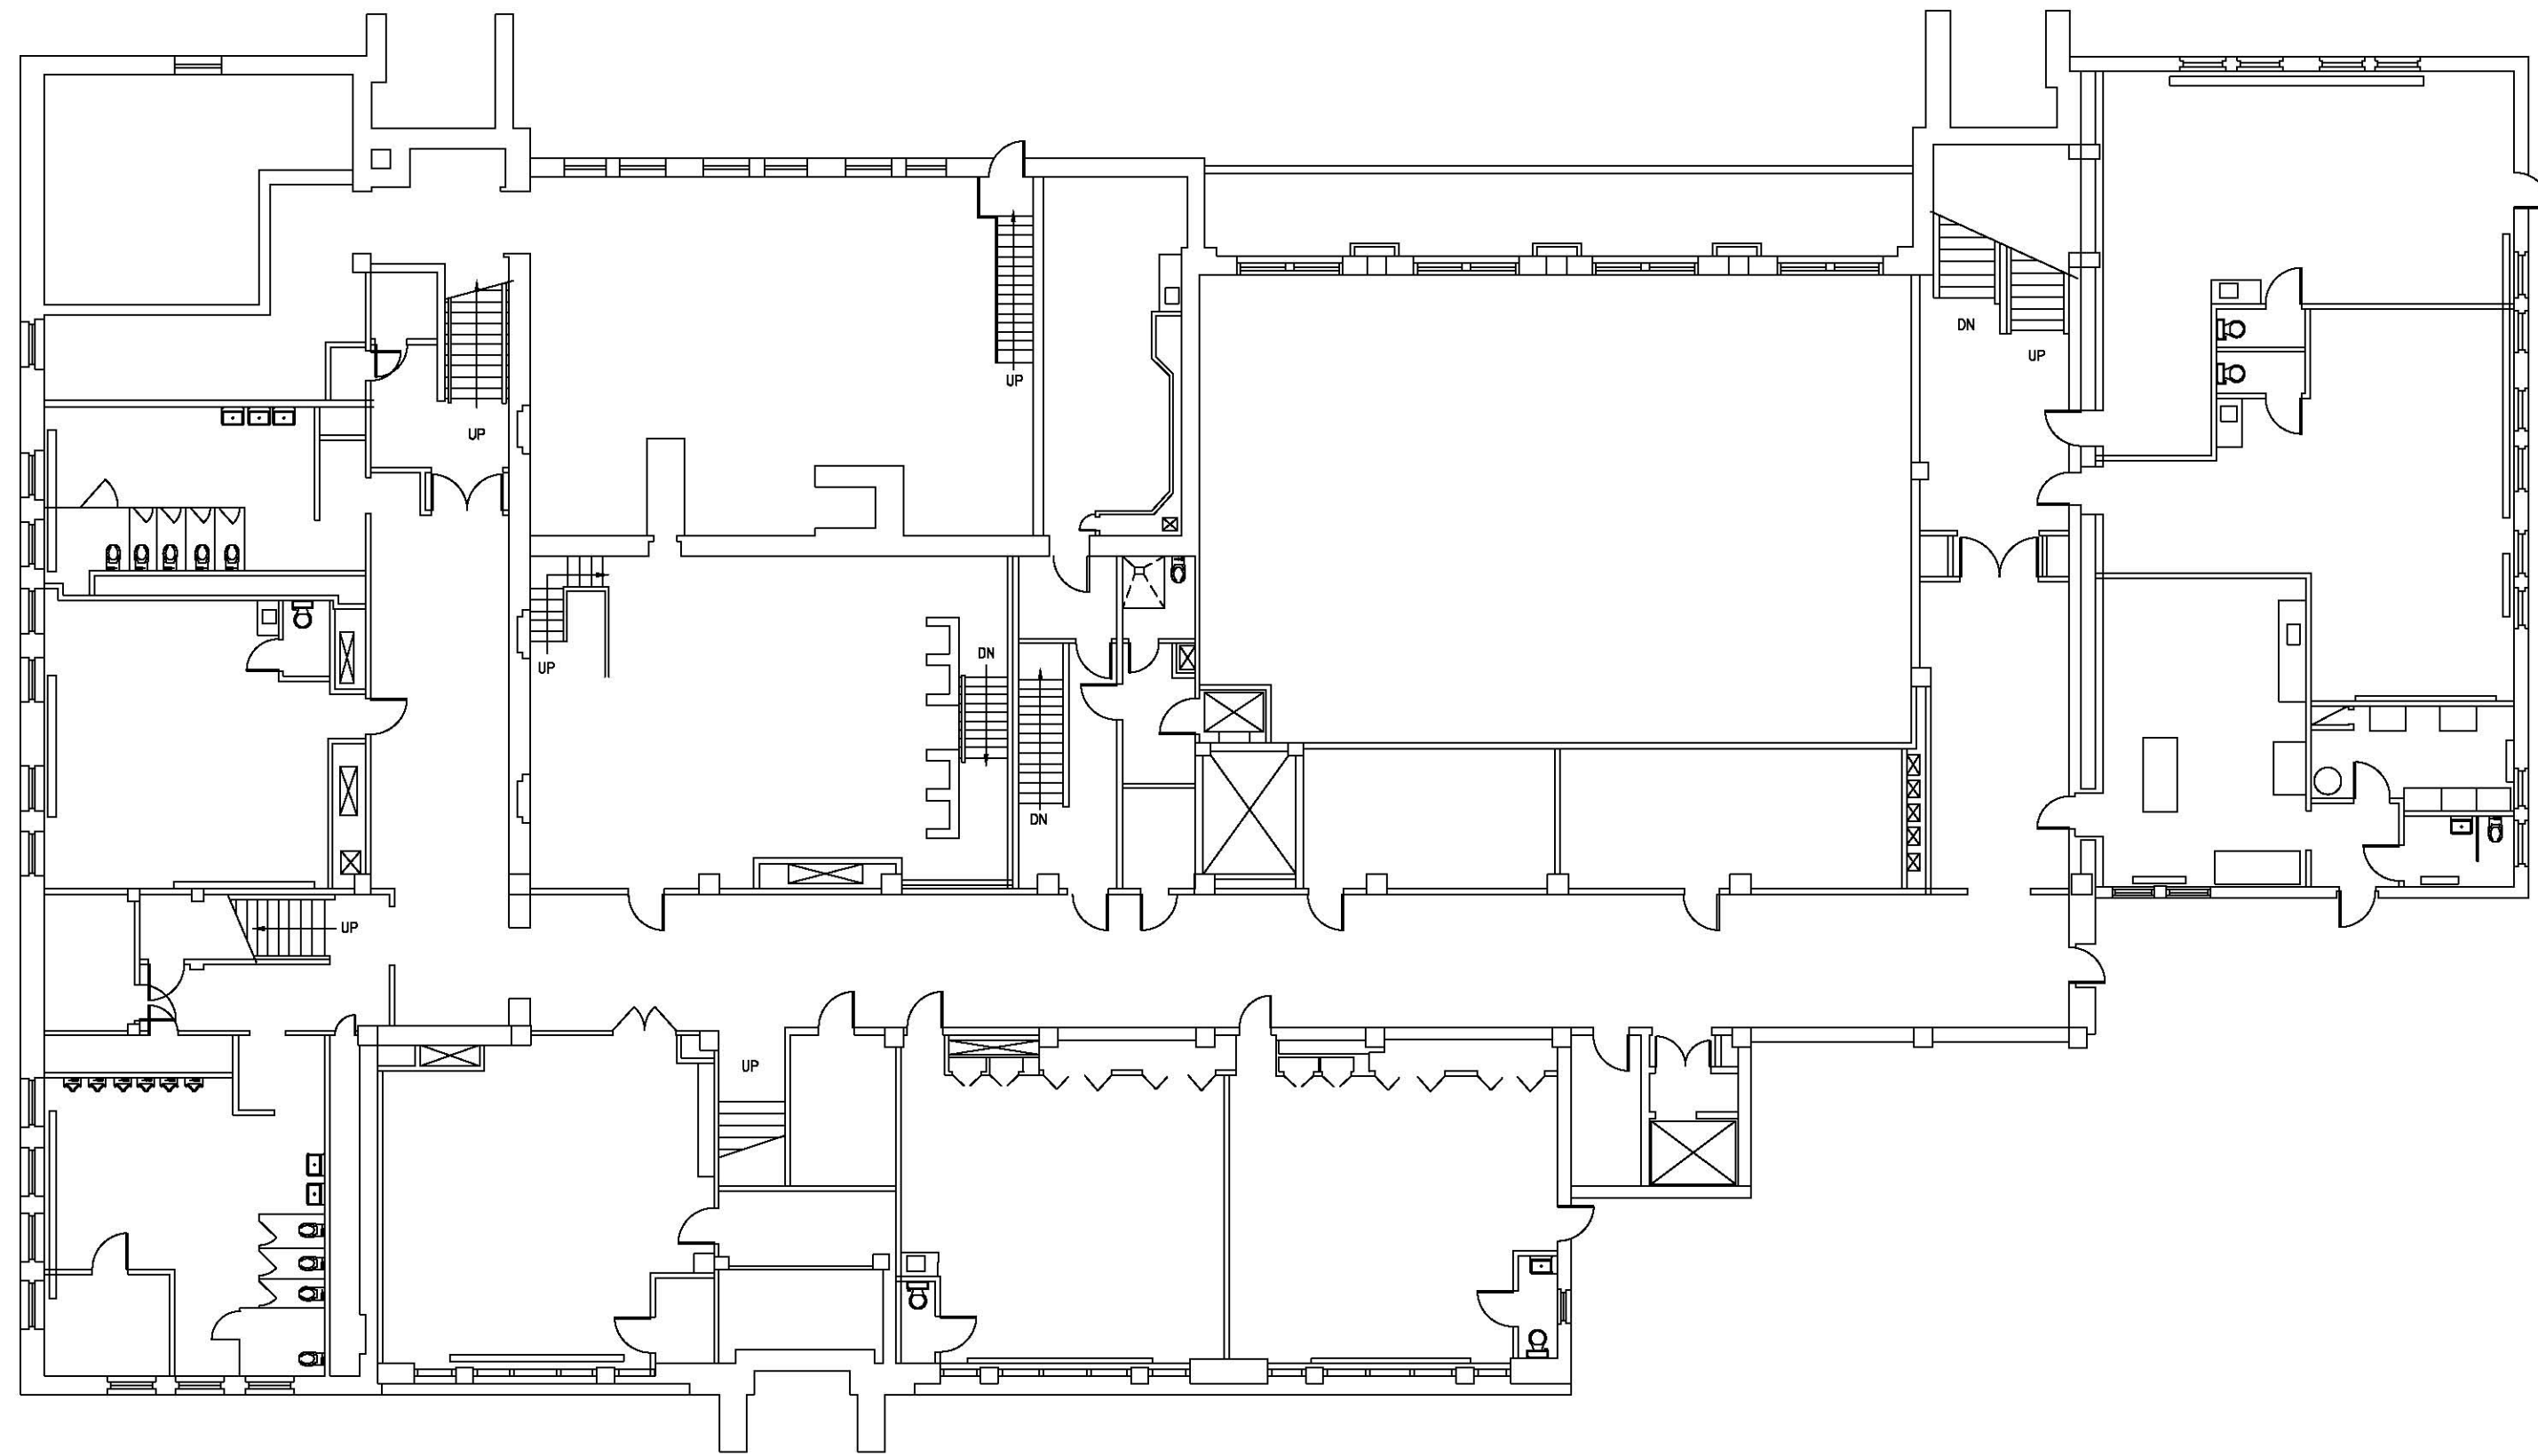

1 GROUND FLOOR PLAN

 


SCALE: 1/8" = 1'-0"



TapanAm
Associates, Inc.
CONSULTING
Engineers
Architects

201 W. 135th ST.
KANSAS CITY, MISSOURI 64145
(816) 941-6100

KANSAS CITY, MO
SCHOOL DISTRICT

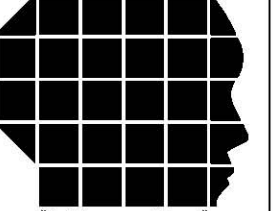


"Building our future"

PERSHING EARLY CHILDHOOD
5915 PARK
KANSAS CITY, MISSOURI

PROJECT NO.: 5094.00
ARCH. JOB NO.:
PROJECT ARCH.:
DRAWN BY: RH
CHECKED BY: HB
ISSUE DATES: DESCRIPTION:

GROUND FLOOR
PLAN

A-2

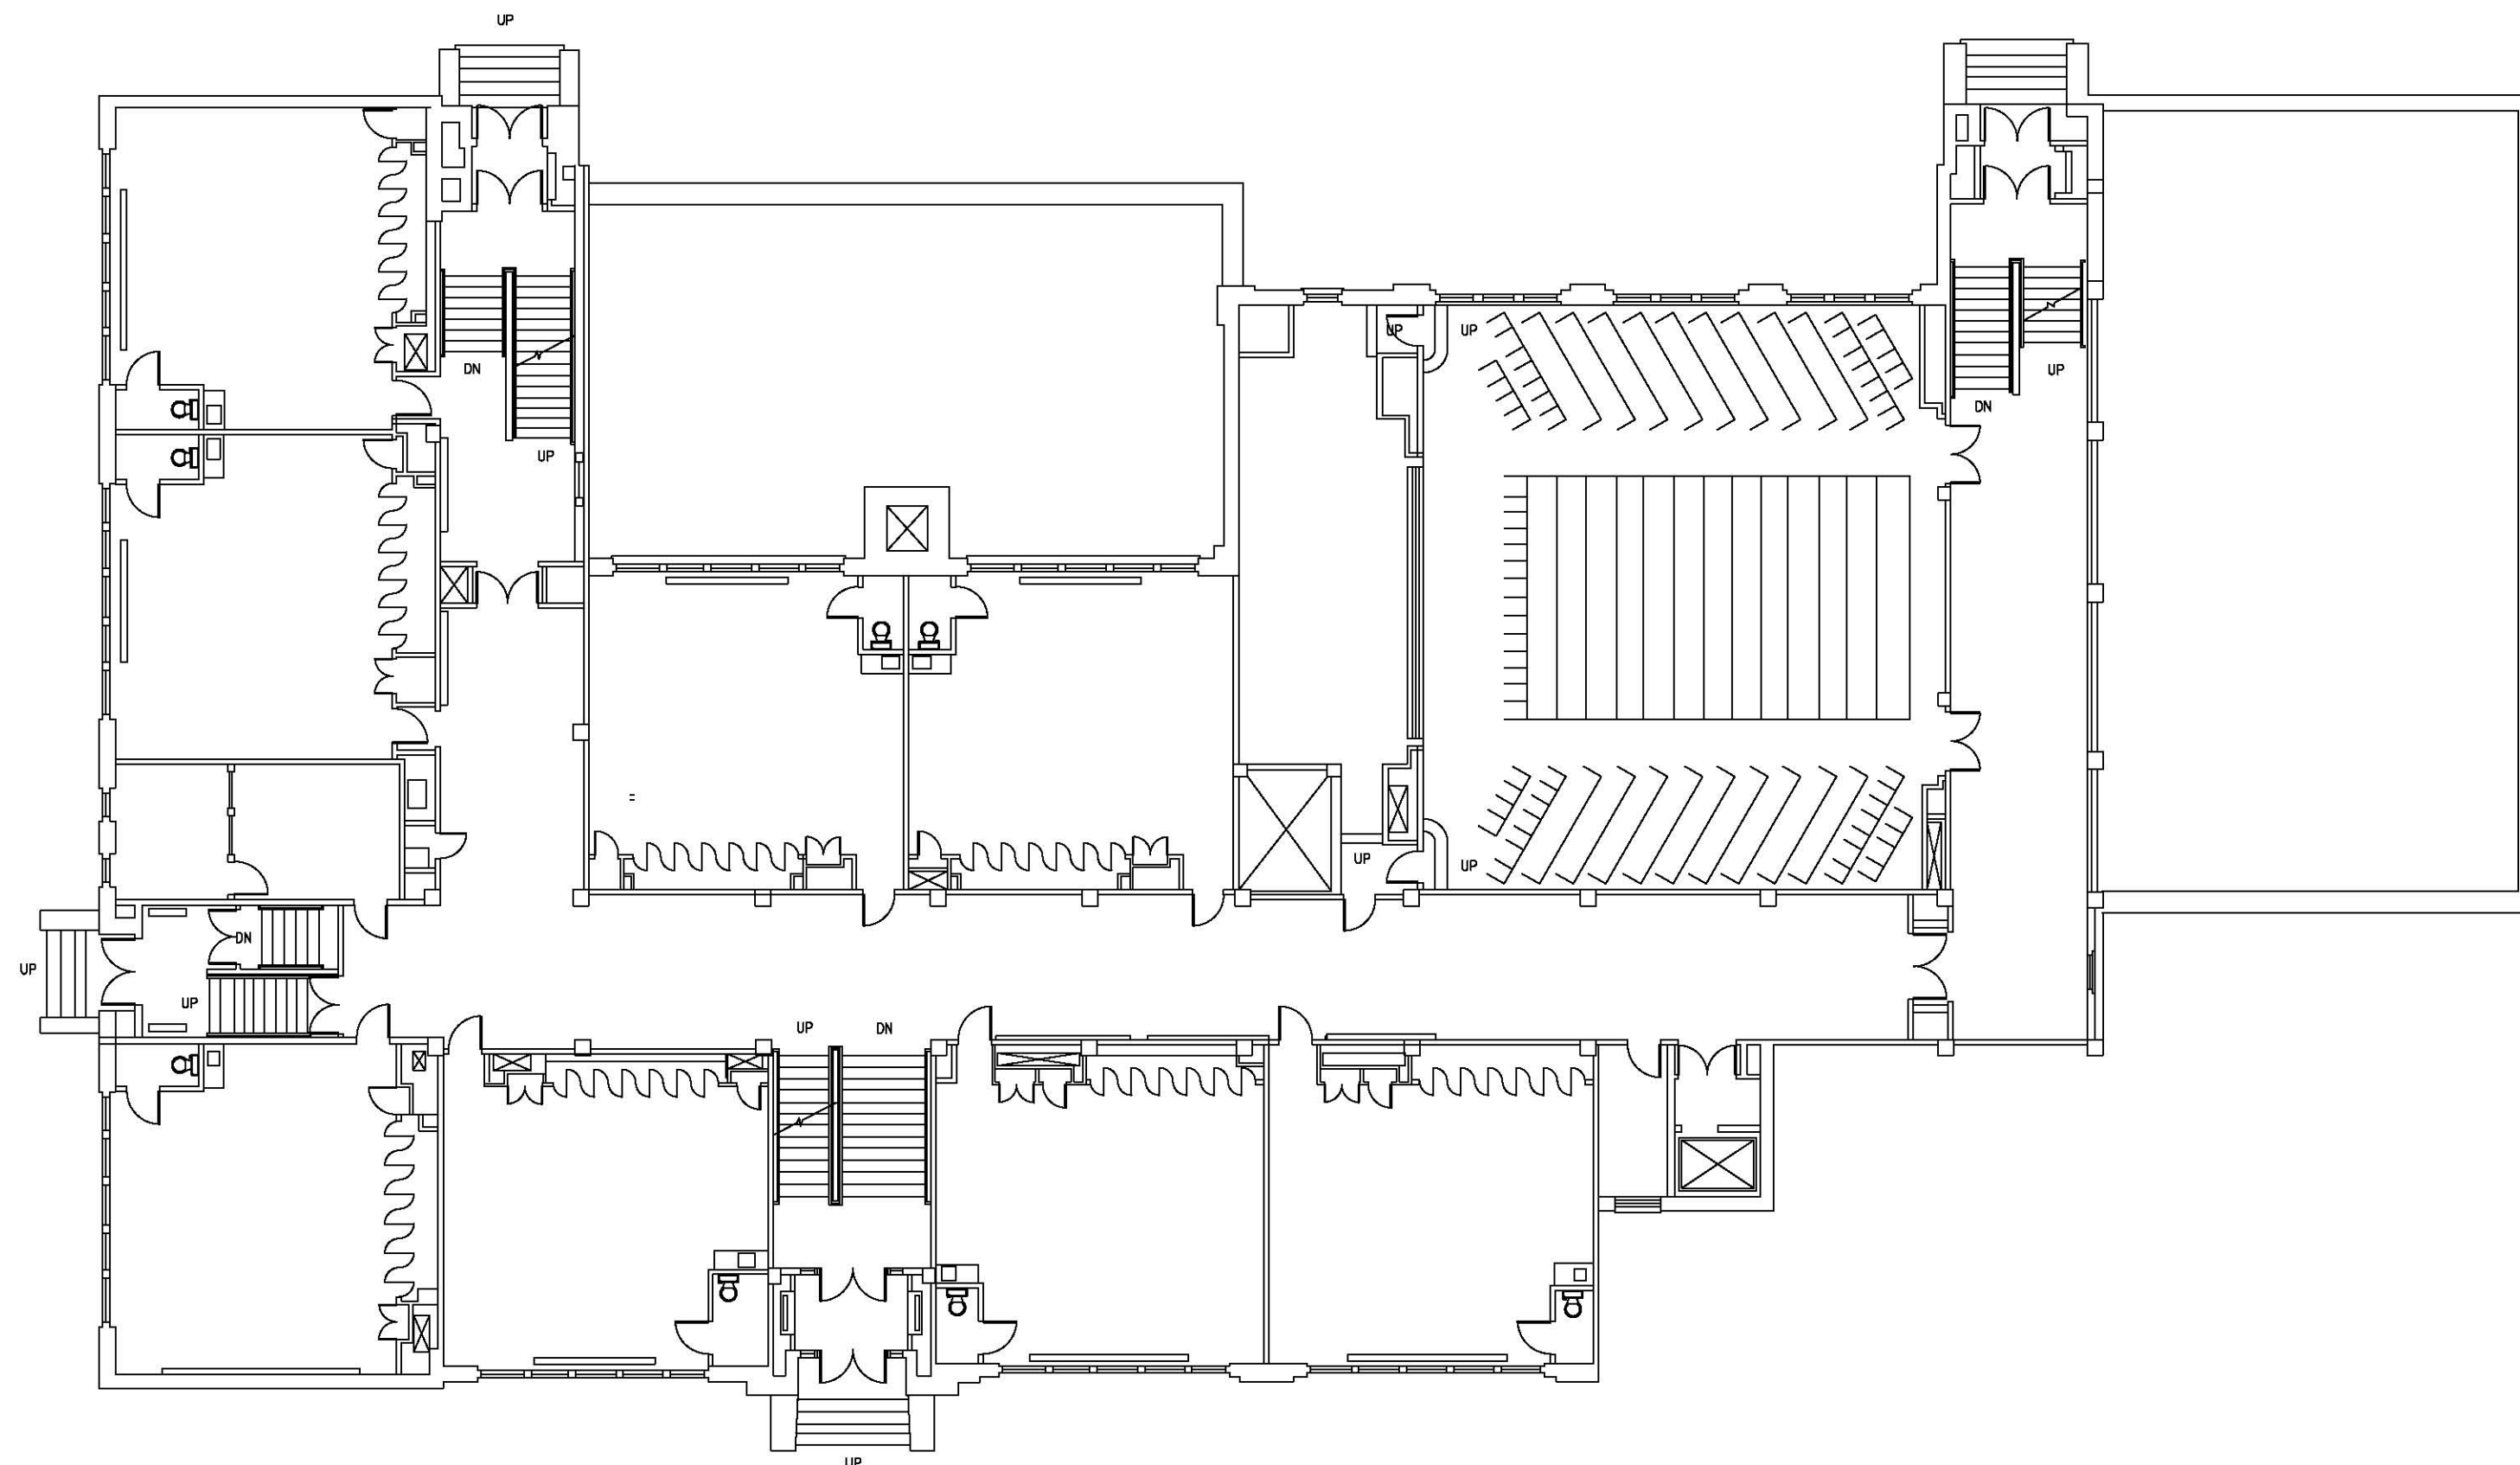

FIRST FLOOR PLAN




SCALE: 1/8" = 1'-0"



TapanAm
Associates, Inc.
CONSULTING
Engineers
Architects

201 W. 135th ST.
KANSAS CITY
MISSOURI 64145
(816) 941-6100

KANSAS CITY, MO
SCHOOL DISTRICT

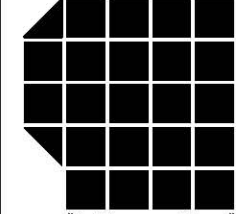


"Building our future"

PERSHING EARLY CHILDHOOD
5915 PARK
KANSAS CITY, MISSOURI

PROJECT NO.:	5094.00
ARCH. JOB NO.:	
PROJECT ARCH.:	
DRAWN BY:	RH
CHECKED BY:	HB
ISSUE DATES:	DESCRIPTION:

FIRST FLOOR PLAN

A-3

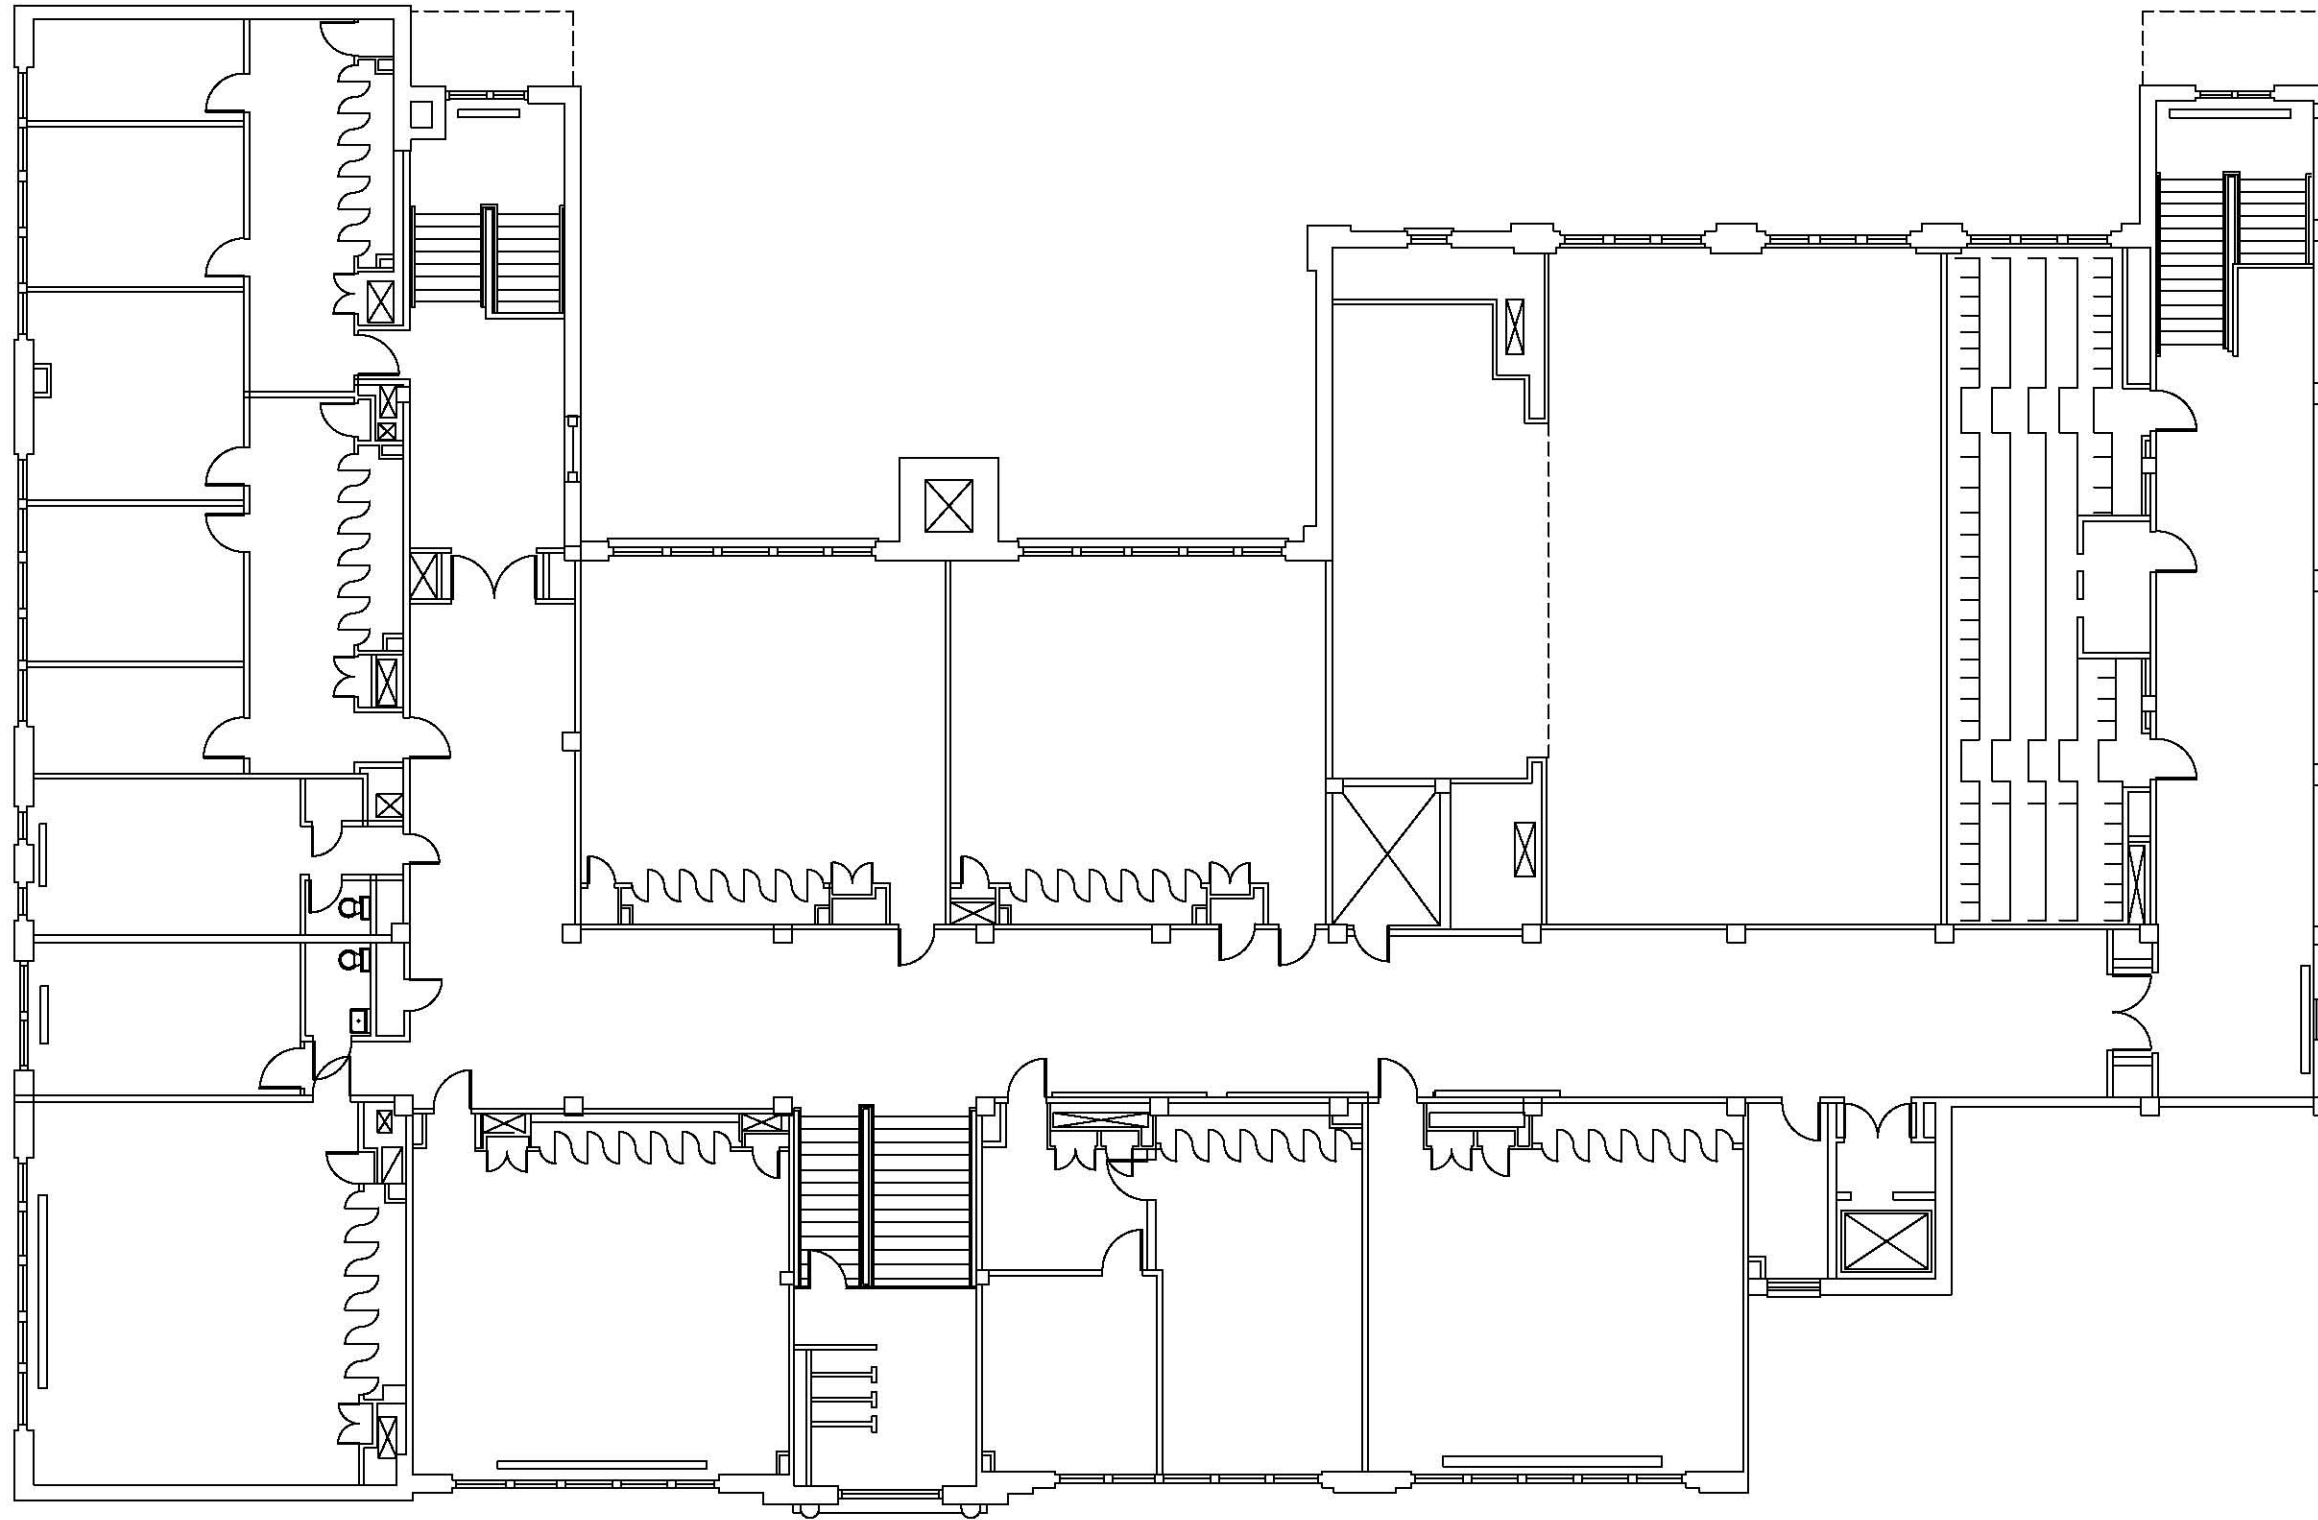

1

SECOND FLOOR PLAN

8' 4' 0' 8'


SCALE: 1/8" = 1'-0"



TapanAm
Associates, Inc.
CONSULTING
Engineers
Architects

201 W. 135th ST.
KANSAS CITY
MISSOURI 64145
(816) 941-6100

KANSAS CITY, MO
SCHOOL DISTRICT

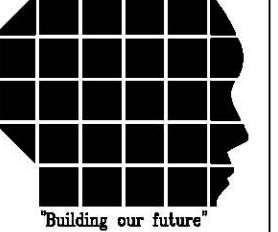

"Building our future"

PERSHING EARLY CHILDHOOD
5915 PARK
KANSAS CITY, MISSOURI

PROJECT NO.: 5094.00
ARCH. JOB NO.:
PROJECT ARCH.:
DRAWN BY: RH
CHECKED BY: HB
ISSUE DATES: DESCRIPTION:

SECOND FLOOR
PLAN

A-4