Number	Name	Area
	LIDDED CVM	0.054.05
	UPPER GYM	2,354 SF 49 SF
	COATS	49 SF
	TLT	22 SF
	TLT	22 SF 21 SF
	TLT	21 SF
	TLT	24 SF
	CRAWL SPACE	
	CRAWL SPACE	1,178 SF 11,971 SF
	COATS	44 SF
	STAIRS	139 SF
001	CLASSROOM	808 SF
001	ELEVATOR	59 SF
001	ELEV. LANDING	59 SF
001	CLASSROOM	804 SF
002	MECHANICAL ROOM	1,150 SF
003	CORRIDOR	843 SF
004	MUSIC ROOM	1,324 SF
005 005A	PRACTICE	79 SF
005A 005B	PRACTICE	79 SF
005C	PRACTICE	77 SI
003C 006	PIANO	153 SF
008	STORAGE	384 SF
000	STORAGE	18 SF
010	CORRIDOR	528 SF
010	BOYS	110 SF
012	GIRLS	118 SF
012	BALCONY	429 SF
015	CORRIDOR	404 SF
S-1	STAIRS	52 SF
S-1 S-3	STAIRCASE	336 SF
S-3 S-4	STAIRCASE	237 SF
S-4 S-5	STAIRCASE	128 SF

CIRCULATION

CLASSROOM


MECHANICAL

RESTROOM

STORAGE

GROSS BUILDING AREA			
Gross Square Net So Level Feet Fe			
BASEMENT LEVEL	4,585 SF	3,409 SF	
GROUND LEVEL	9,899 SF	6,904 SF	
LEVEL 1	25,130 SF	21,667 SF	
LEVEL 2	17,242 SF	14,487 SF	
LEVEL 3	2,257 SF	1,585 SF	
	59,113 SF	48,052 SF	

- <u>NOTE:</u> NET SQUARE FEET (NSF) FOR EACH LEVEL ABOVE INCLUDES ALL SPACES UNLESS NOTED BELOW:
- MECHANICAL SPACES INCLUDING ELECTRICAL CLOSETS,
 TELEPHONE CLOSETS, SECURITY CLOSETS, CUSTODIAL SPACES,
 AND MECHANICAL ROOMS
 STORAGE ROOMS
- SHAFTS, CHASES, AND WALL CAVITIESELEVATORS ON ALL BUT ONE LEVEL

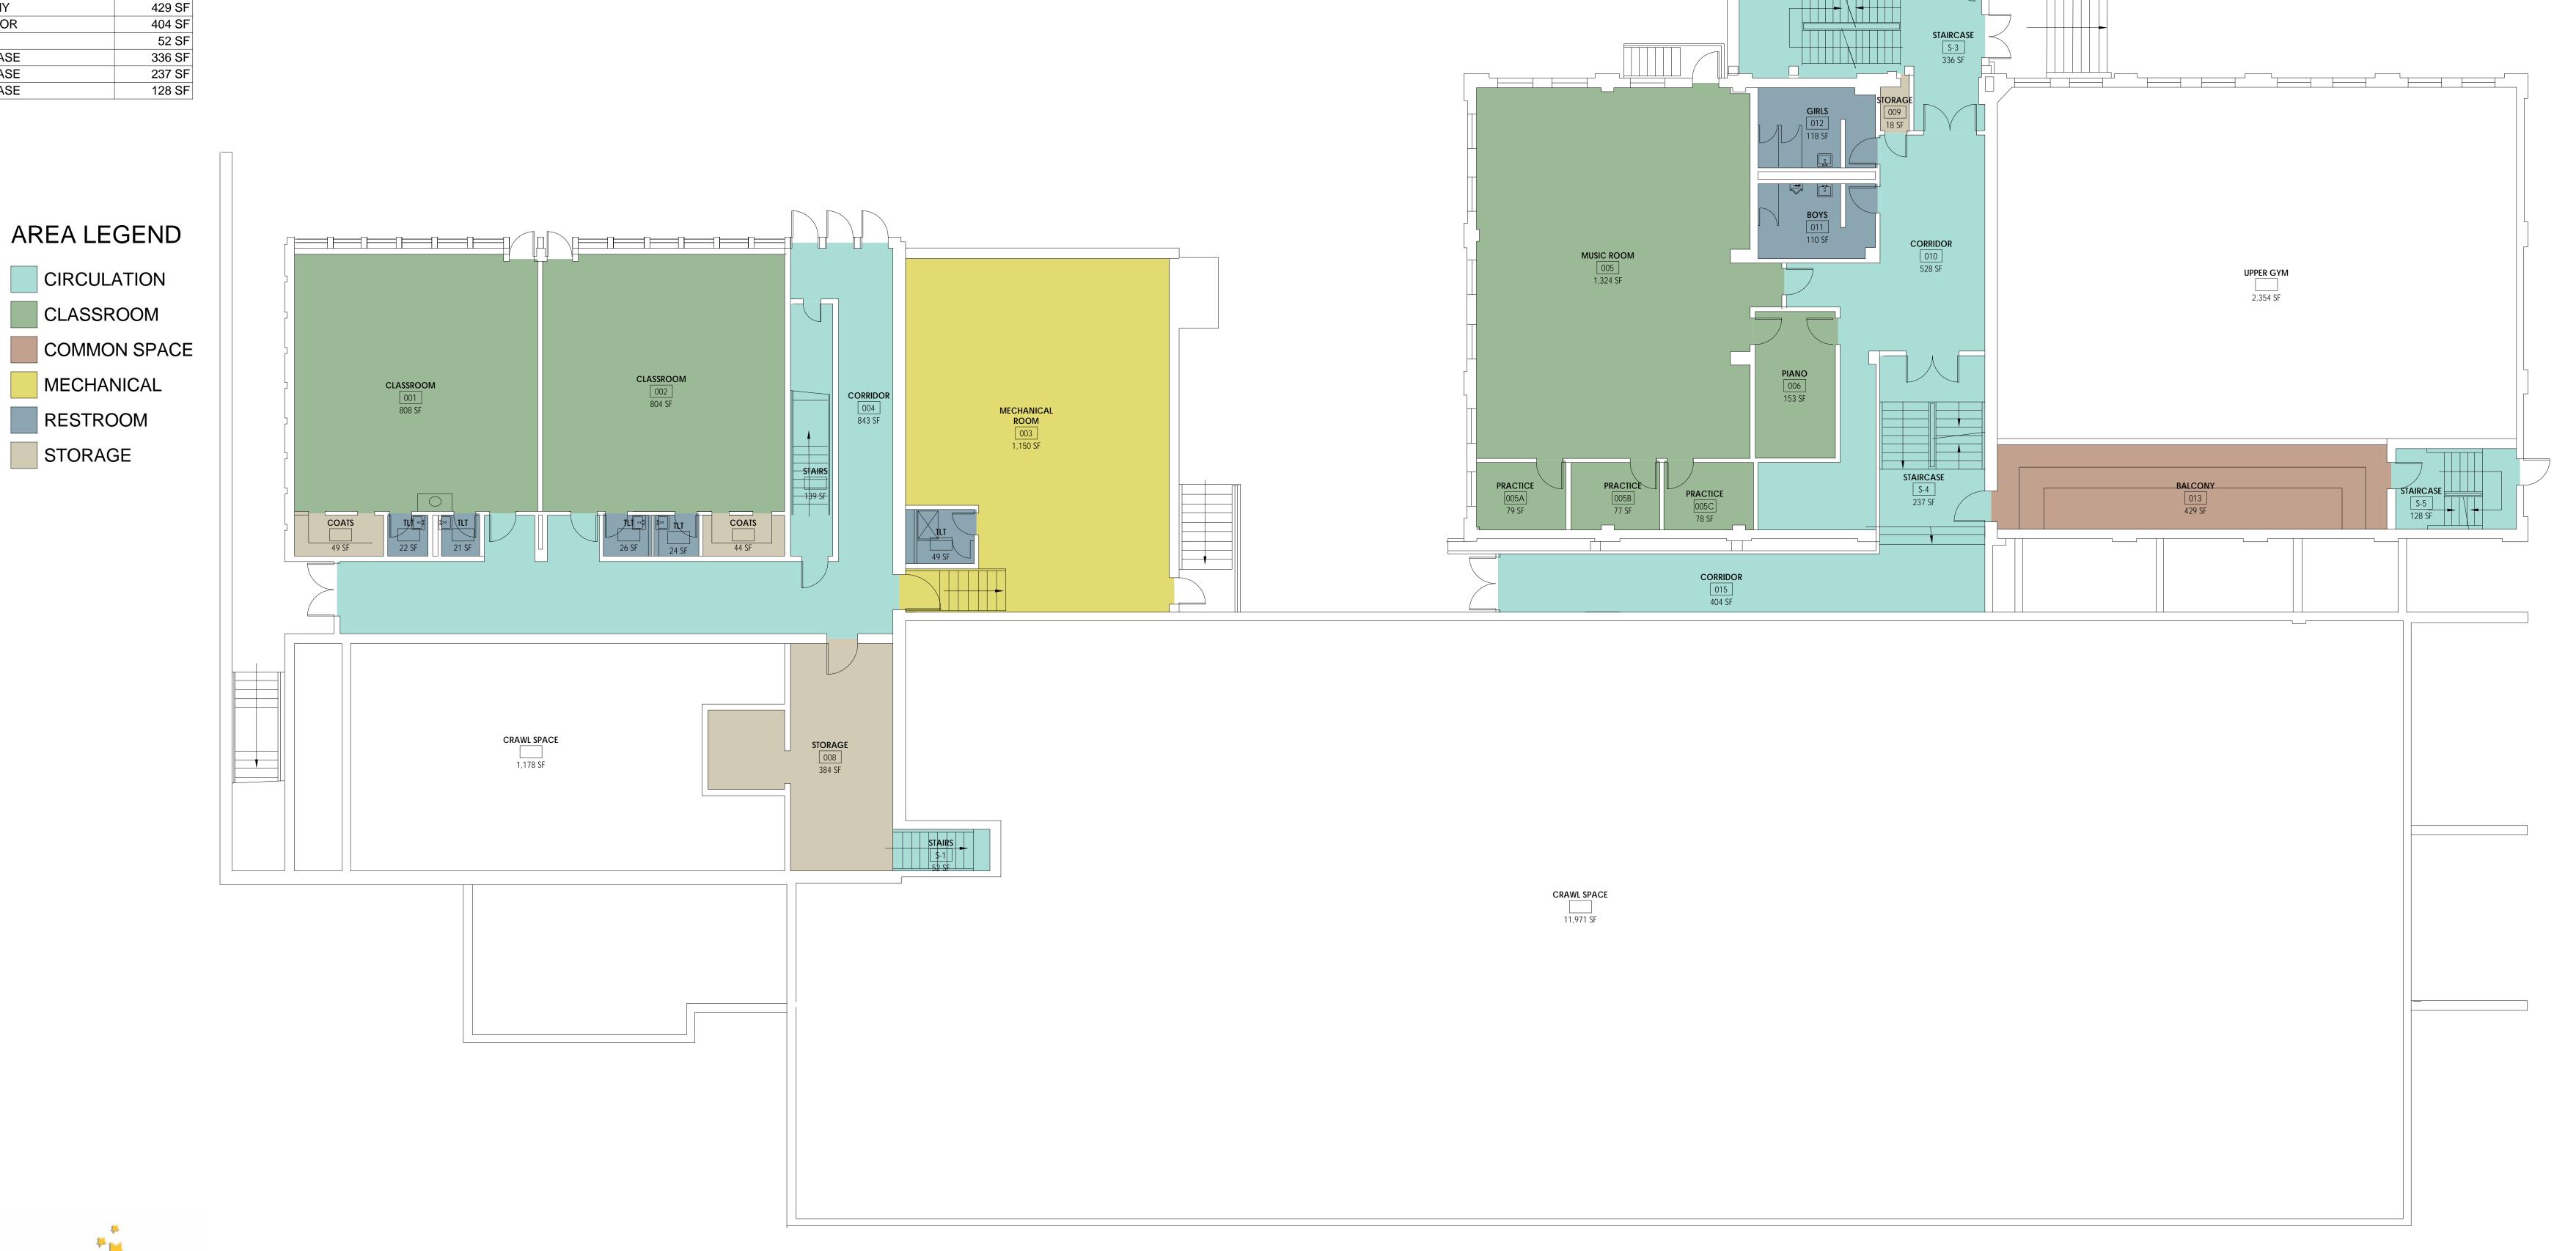



FLOOR PLAN GROUND LEVEL SCALE: 1/8" = 1' - 0"

BA	ASEMENT LEVEL ROOM SCH	EDULE
Number Name		Area
	ELEVATOR	42 SF
B01	GYM	2,454 SF
B02	CRAWL SPACE	575 SF
B03	VESTIBULE	558 SF
BN1	ELEV. LANDING	50 SF
S-3	STAIRCASE	266 SF
S-5	STAIR	80 SF

AREA LEGEND

CIRCULATION

MECHANICAL

COMMON SPACE

GROSS BUILDING AREA				
Level	Gross Square Feet	Net Square Feet		
BASEMENT LEVEL	4,585 SF	3,409 S		
GROUND LEVEL	9,899 SF	6,904 S		
LEVEL 1	25,130 SF	21,667 S		
LEVEL 2	17,242 SF	14,487 S		
LEVEL 3	2,257 SF	1,585 S		
	59,113 SF	48,052 S		

EVEL 3 2,257 SF 1,585 SF 59,113 SF 48,052 SF				
NOTE: NET SOUARE FEET (NSF) FOR EACH LEVEL ABOVE INCLUDES ALL SPACES UNLESS NOTED BELOW: • MECHANICAL SPACES INCLUDING ELECTRICAL CLOSETS, TELEPHONE CLOSETS, SECURITY CLOSETS, CUSTODIAL SPACES, AND MECHANICAL ROOMS • STORAGE ROOMS • SHAFTS, CHASES, AND WALL CAVITIES • ELEVATORS ON ALL BUT ONE LEVEL		ELEV. 42 SF ELEV. LANDING BNJ SO SF STAIRC ASE S.3 266 SF		
			GYM B01 2,454 SF	
		VESTIBULE B03 558 SF		
		CRAWL SPACE B02 575 SF		STAIR S-5 80 SF



PHILLIPS ELEMENTARY

1619 E 24TH TERRACE, KANSAS CITY, MO 64108

Numbe	r Name	Area
	TLT	20.01
	TLT	22 SI 23 SI
	STORAGE	20 SI
	COATS	47 SI
	TLT	22 SI
	TLT	23 SI
	STORAGE	20 SI
	COATS	47 SI
	TLT	21 SI
	TLT	23 SI
	STORAGE	20 SI
	COATS	47 SI
	TLT	38 SI
	TLT	40 SI
	STORAGE	20 SI
	TLT	23 SI
	TLT	21 SI
	COATS	47 SI
	STORAGE	20 SI
	TLT	23 SI
	TLT	22 SI
	COATS	47 SI
	STORAGE	20 SI
	TLT	23 SI
	TLT COATS	21 SI 47 SI
	STORAGE	47 Si 20 Si
	TLT	20 SF
	TLT	23 SI 21 SI
	COATS	50 SI
	STORAGE	20 SI
	TLT	20 SI
	TLT	23 SI
	LIFT	21 SI
	CLOSET	10 SI
	CORRIDOR	103 SF
	STORAGE	12 SI
	COATS	47 SI
	CLOSET	53 SI
	CLOSET	52 SI
101	1ST GRADE	705 SI
102	SPECIAL ED	711 SI
103	KINDERGARTEN	711 SI
104	2ND GRADE	722 SI
105	1ST GRADE	721 SI
106	1ST GRADE	715 SI
107	KINDERGARTEN	715 SI
108	2ND GRADE	715 SI
110	LIBRARY	1,500 SF
111	CAFETERIA	2,618 SF
112	FACULTY DINING	205 SF
113	KITCHEN/DINING	812 SF
114A	STORAGE	91 SI
114B	TLT	46 SF
119	GIRLS	180 SF
120	BOYS	170 SI
121	CORRIDOR	809 SI
121A	JANITOR	34 SI
122	WORKROOM	148 SI
124	RECEPTION	286 SI
125	PRINCIPAL	264 SI
126	CONFERENCE ROOM	169 SI
129	CORRIDOR	3,080 SF
131	OFFICE	89 SI
132A	HVAC	62 SI
134	BOYS	108 SF
135	CORRIDOR	810 SI
136	GIRLS	110 SI
138	STAGE	798 SI
139	AUDITORIUM	1,875 SI
212	VESTIBULE	194 SI
B04	ELEV.	42 SI
IN1	ELEV. READING	50 SI
IN4	MDF ROOM	83 SI
S-3	STAIRS	298 SI
	STAIR	123 SI





LEVEL TWO ROOM SCHEDULE				
Number	Name	Area		
	ART STORAGE	155 SF		
	UPPER AUDITORIUM	2,174 SF		
	LIFT	19 SF		
	STORAGE	193 SF		
	COATS	47 SF		
	STORAGE	20 SF		
	COATS	47 SF		
	STORAGE	20 SF		
	COATS	47 SF		
	STORAGE	20 SF		
	COATS	47 SF		
	STORAGE	20 SF		
	COATS	47 SF		
	STORAGE	20 SF		
	COATS	47 SF		
	STORAGE	20 SF		
	COATS	47 SI		
	STORAGE	20 SI		
	JANITOR	50 SI		
	COATS	14 SI		
	STORAGE	20 SI		
	COATS	47 SI		
2N1	ELEV. LANDING	50 SI		
109	ELEV.	42 SI		
201	RESOURCE CENTER	425 SI		
202	THEATER	778 SI		
203	3RD GRADE	766 SI		
204	5TH GRADE	786 SI		
205	3RD GRADE	787 SI		
206	4TH GRADE	776 SI		
207	4TH GRADE	768 SI		
208	2ND GRADE	768 SI		
209	2ND GRADE	768 SI		
210	DANCE	1,131 SI		
211	ARTS	918 SI		
213	BOYS	381 SI		
214	GIRLS	363 SI		
216	MECH ROOM	109 SI		
217	BALCONY	662 SI		
218	CONTROL RM	54 SI		
219	CORRIDOR	3,187 SF		
S-3	STAIRCASE	271 SF		
S-7	STAIRCASE	259 SF 245 SF		

GROSS BUILDING AREA				
Level	Gross Square Feet	Net Square Feet		
BASEMENT LEVEL	4,585 SF	3,409 SF		
GROUND LEVEL	9,899 SF	6,904 SF		
LEVEL 1	25,130 SF	21,667 SF		
LEVEL 2	17,242 SF	14,487 SF		
LEVEL 3	2,257 SF	1,585 SF		
	59,113 SF	48,052 SF		

- NOTE:

 NET SQUARE FEET (NSF) FOR EACH LEVEL ABOVE INCLUDES ALL SPACES UNLESS NOTED BELOW:

 MECHANICAL SPACES INCLUDING ELECTRICAL CLOSETS, TELEPHONE CLOSETS, SECURITY CLOSETS, CUSTODIAL SPACES, AND MECHANICAL ROOMS
- AND MECHANICAL ROOMS

 STORAGE ROOMS

 SHAFTS, CHASES, AND WALL CAVITIE
- SHAFTS, CHASES, AND WALL CAVITIESELEVATORS ON ALL BUT ONE LEVEL





PHILLIPS ELEMENTARY

LEVEL THREE ROOM SCHEDULE			
Number	Name	Area	
3N1	ELEV. LANDING	50 SF	
232	ELEV.	42 SF	
302	COMPUTER ROOM	797 SF	
303	FILE SERVER	54 SF	
304	ITENERANT CLASSROOM	276 SF	
304A	STORAGE	22 SF	
305	OFFICE	146 SF	
A01	FAN ROOM	170 SF	
S-3	STAIRCASE	263 SF	
S-4	STAIRCASE	53 SF	

GROSS BUILDING AREA			
Level	Gross Square Feet	Net Square Feet	
BASEMENT LEVEL	4,585 SF	3,409 SF	
GROUND LEVEL	9,899 SF	6,904 SF	
LEVEL 1	25,130 SF	21,667 SF	
LEVEL 2	17,242 SF	14,487 SF	
LEVEL 3	2,257 SF	1,585 SF	
	59,113 SF	48,052 SF	

NOTE:
NET SQUARE FEET (NSF) FOR EACH LEVEL ABOVE INCLUDES ALL SPACES UNLESS NOTED BELOW: MECHANICAL SPACES INCLUDING ELECTRICAL CLOSETS, TELEPHONE CLOSETS, SECURITY CLOSETS, CUSTODIAL SPACES,

AND MECHANICAL ROOMS STORAGE ROOMS
SHAFTS, CHASES, AND WALL CAVITIES
ELEVATORS ON ALL BUT ONE LEVEL



